


SENTINEL Packaged Processing Line

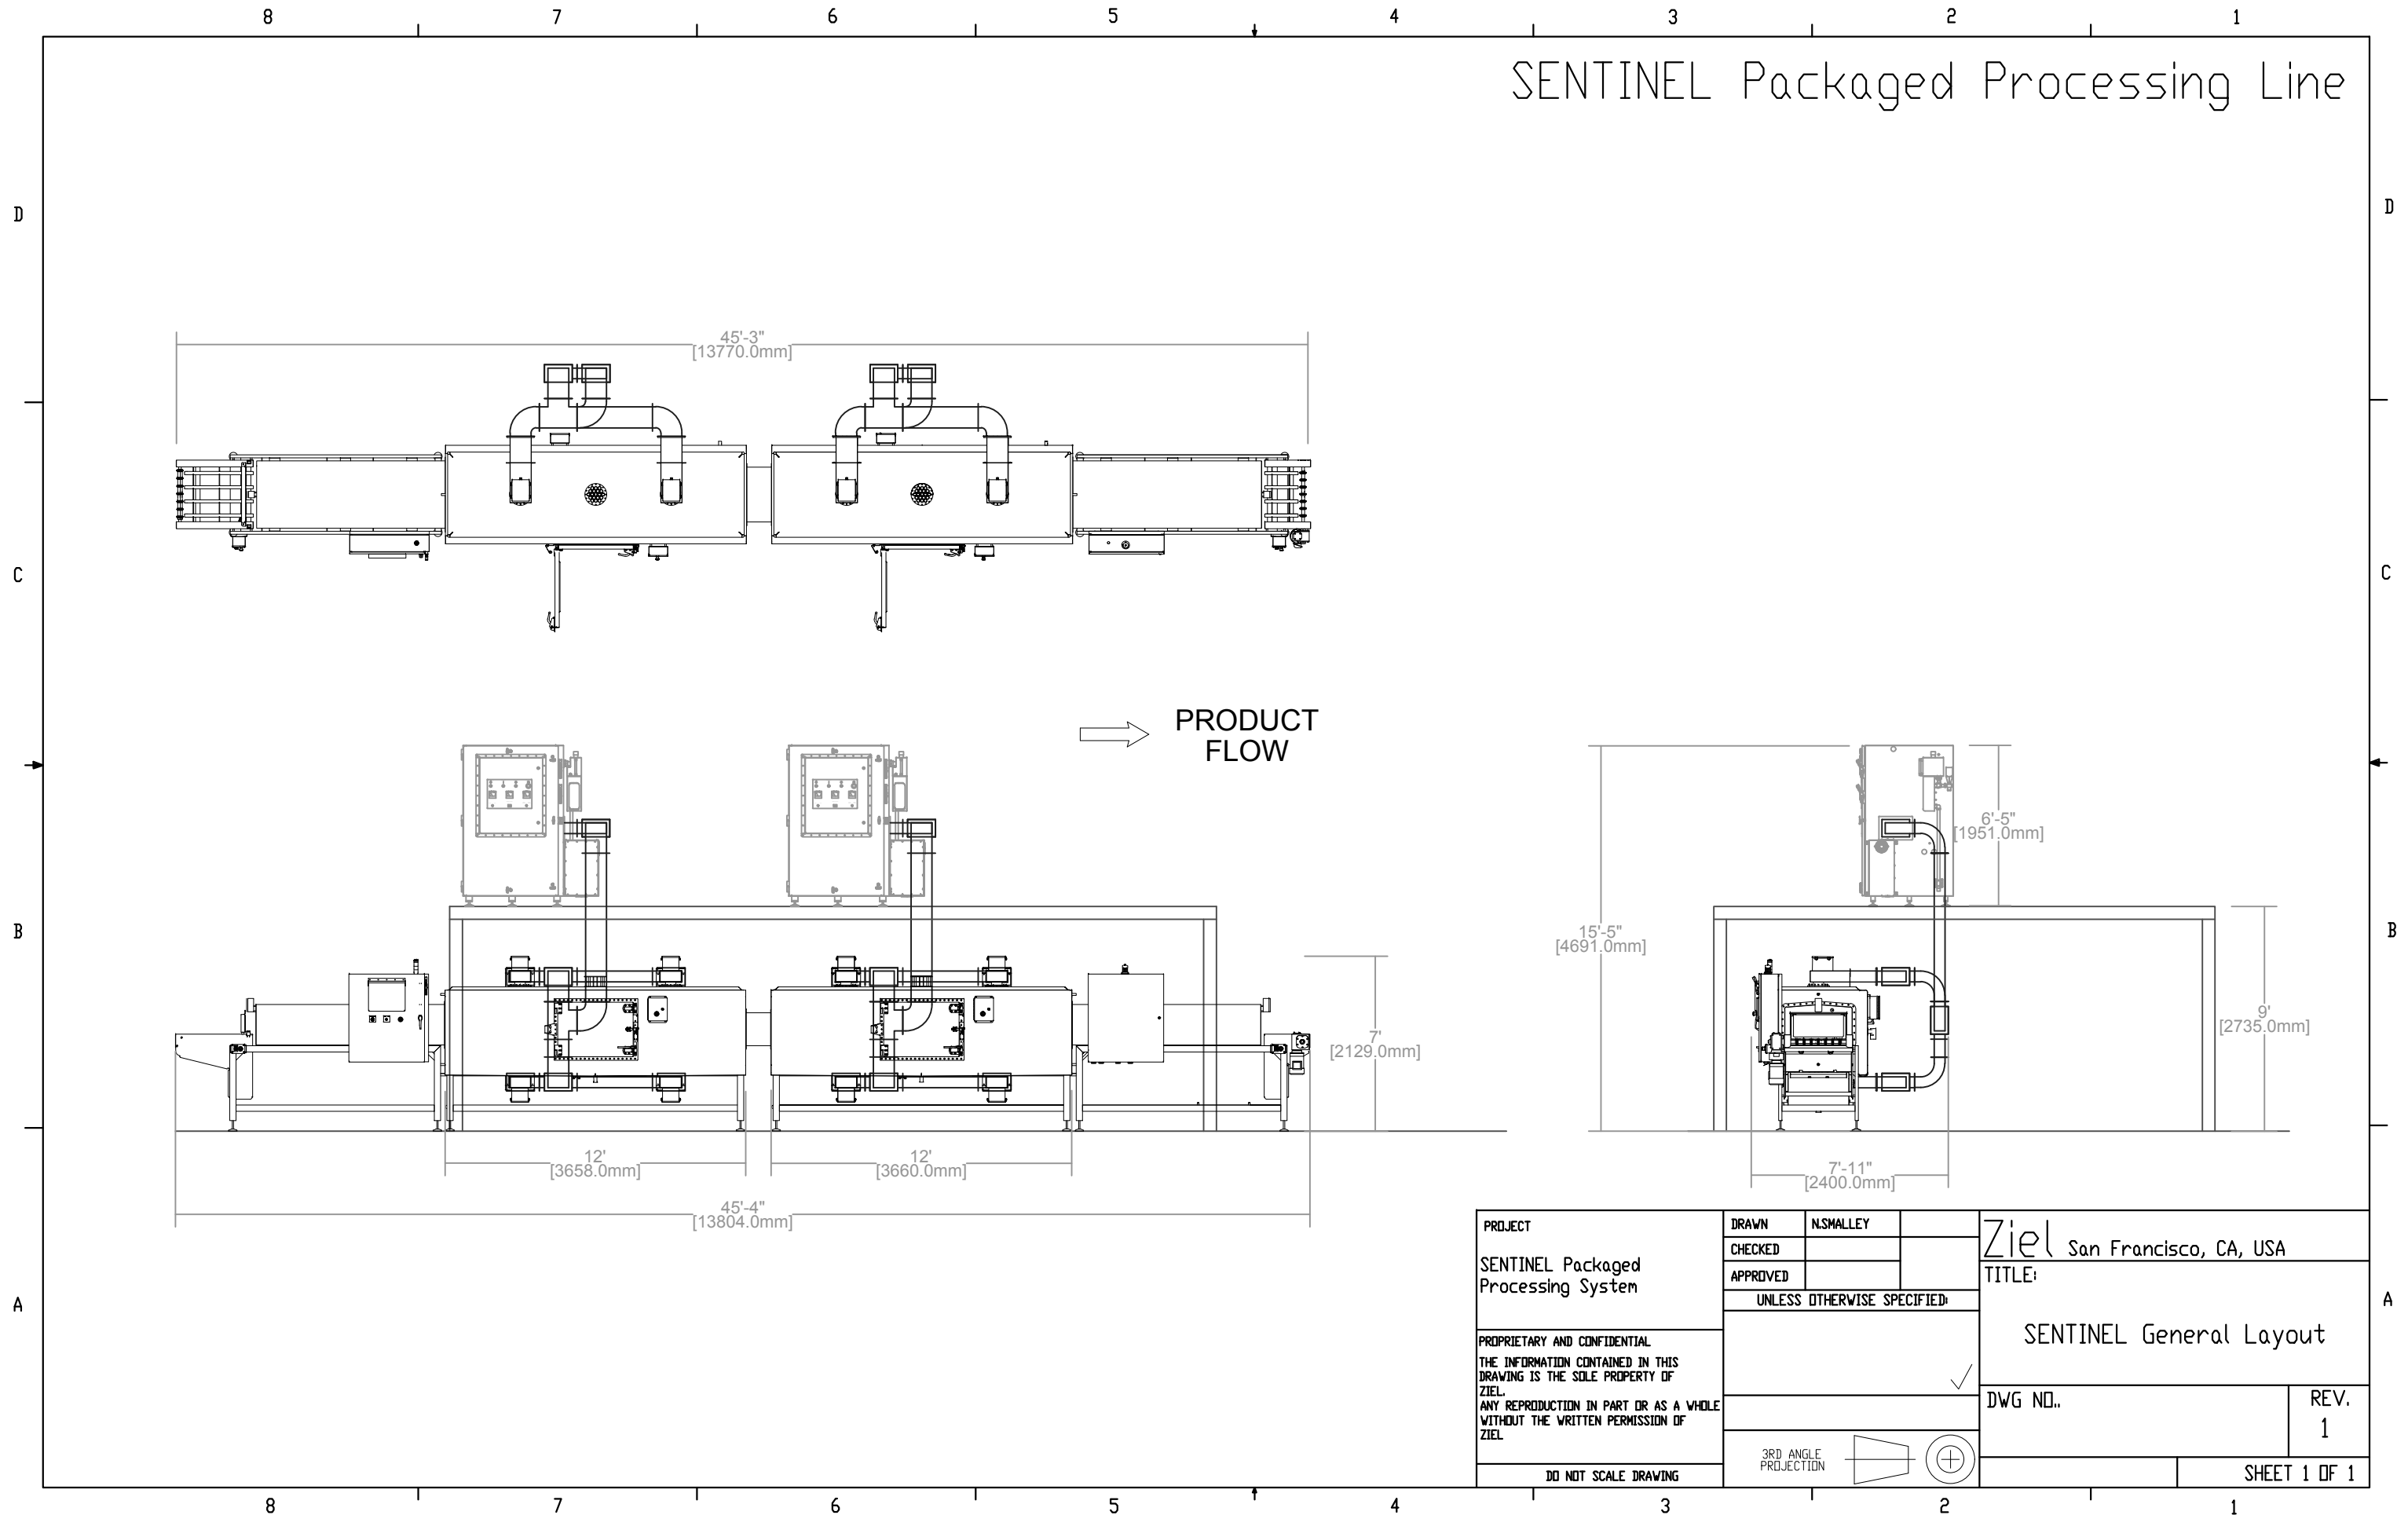

| | | | |
|---|-----------------------------|-----------|--|
| PROJECT SENTINEL Packaged Processing System | DRAWN | N.SMALLEY | Ziel San Francisco, CA, USA TITLE: SENTINEL General Layout |
| | CHECKED | | |
| PROPRIETARY AND CONFIDENTIAL THE INFORMATION CONTAINED IN THIS DRAWING IS THE SOLE PROPERTY OF ZIEL. ANY REPRODUCTION IN PART OR AS A WHOLE WITHOUT THE WRITTEN PERMISSION OF ZIEL. | APPROVED | | DWG NO. |
| | UNLESS OTHERWISE SPECIFIED: | | REV. 1 |
| DO NOT SCALE DRAWING | 3RD ANGLE PROJECTION | | SHEET 1 OF 1 |


61'-4"
[18668.0mm]

Pre -Treatment
Staging Area

Post -Treatment
Staging Area

Generator 1

Generator 2

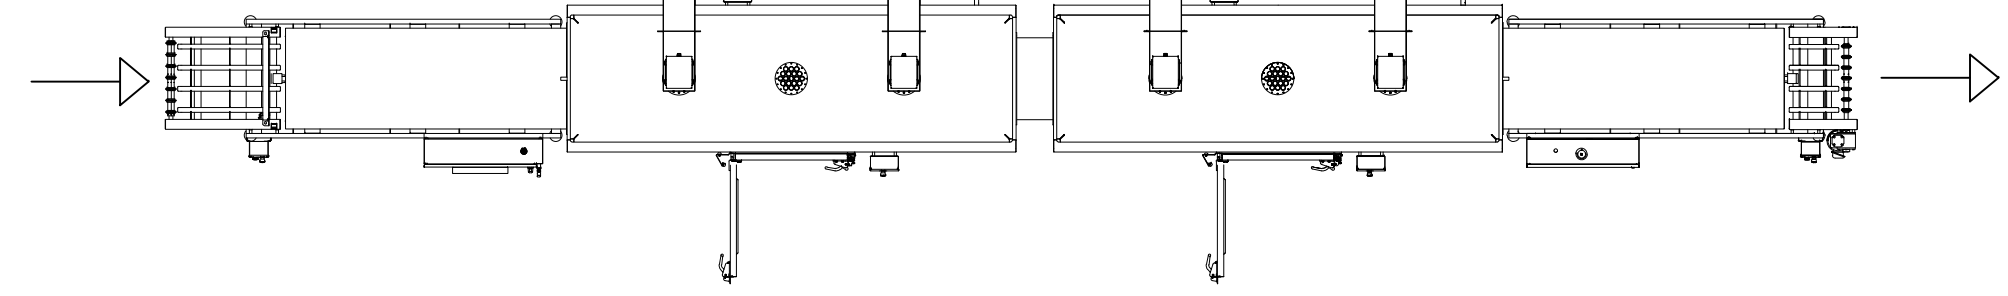

34'-6"
[10499.0mm]

Pre -Treatment
Staging Area

Pre -Treatment
Staging Area

